



# CAR WASH BAY GP-1000 WITH BASKET ARRESTOR (TYPICAL LAYOUT)

EACH UNIT COMES FULLY ASSEMBLED


### LID OPTIONS:

- CLASS B - MEDIUM DUTY
- CLASS D - HEAVY DUTY

FIBREGLASS LIDS FOR ABOVE GROUND UNITS

SYDNEY WATER PRODUCT AUTHORISATION NUMBER:

2001-276

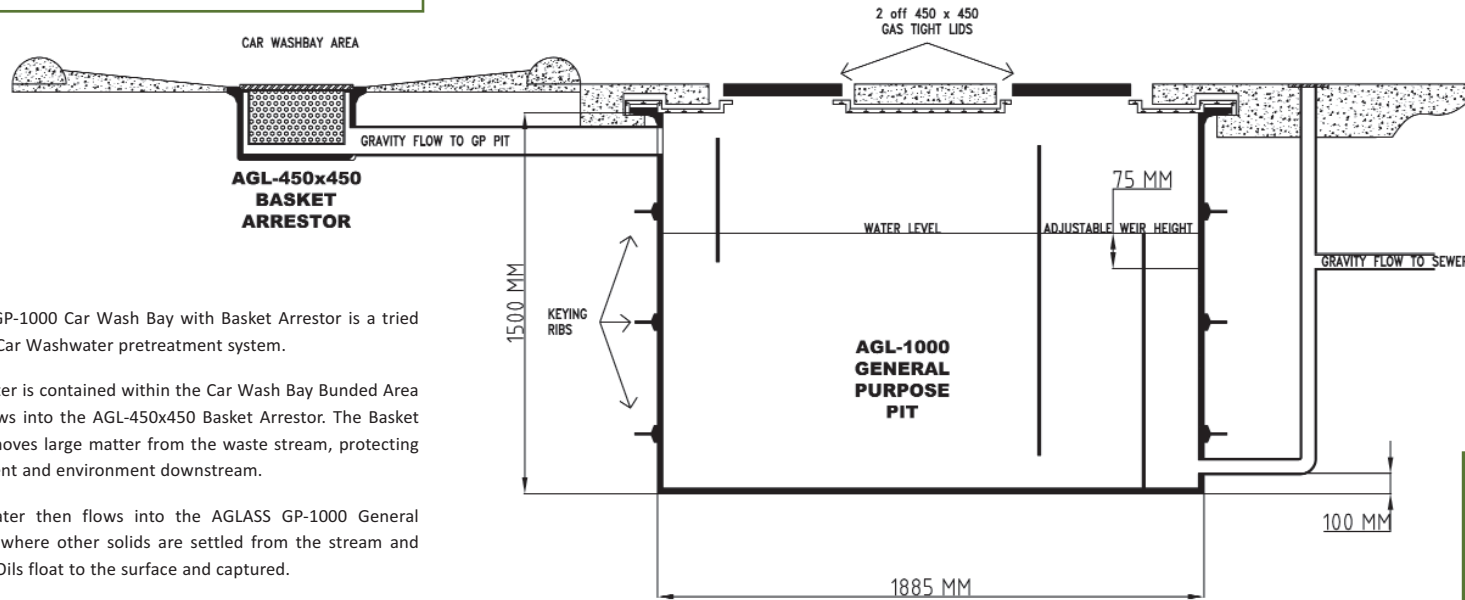

The Aglass GP-1000 Car Wash Bay with Basket Arrestor is a tried and proven Car Washwater pretreatment system.

Car washwater is contained within the Car Wash Bay Bunded Area where it flows into the AGL-450x450 Basket Arrestor. The Basket Arrestor removes large matter from the waste stream, protecting the equipment and environment downstream.

The washwater then flows into the AGLASS GP-1000 General Purpose Pit where other solids are settled from the stream and Grease and Oils float to the surface and captured.

Pretreated washwater is delivered from the VT1300 Automatic Pump Station to stormwater.

AGLASS GENERAL PURPOSE PIT



### APPLICATIONS:

- RESIDENTIAL
- COMMERCIAL
- INDUSTRIAL

### TO AUSTRALIAN STANDARDS:

- AS1170-P1
- AS2634
- AS1546


# CAR WASH BAY GP-1000 WITH BASKET ARRESTOR & VT-1300 AUTOMATIC PUMP STATION

EACH UNIT COMES FULLY ASSEMBLED

## LID OPTIONS:

- CLASS B - MEDIUM DUTY
  - CLASS D - HEAVY DUTY
- FIBREGLASS LIDS FOR ABOVE GROUND UNITS

SYDNEY WATER  
 PRODUCT  
 AUTHORISATION  
 NUMBER:  
 2001-276

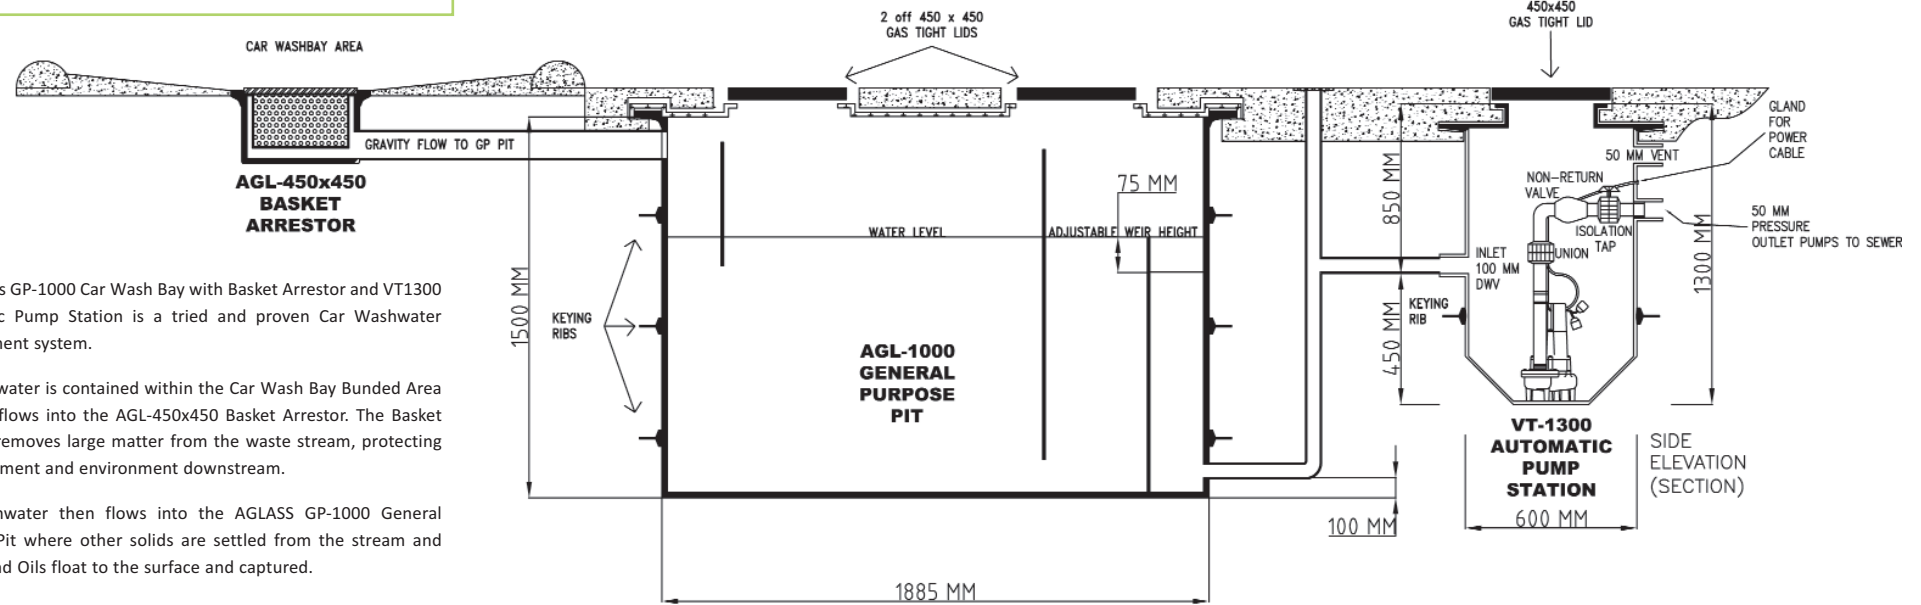

The Aglass GP-1000 Car Wash Bay with Basket Arrestor and VT1300 Automatic Pump Station is a tried and proven Car Washwater pretreatment system.

Car washwater is contained within the Car Wash Bay Bunded Area where it flows into the AGL-450x450 Basket Arrestor. The Basket Arrestor removes large matter from the waste stream, protecting the equipment and environment downstream.

The washwater then flows into the AGLASS GP-1000 General Purpose Pit where other solids are settled from the stream and Grease and Oils float to the surface and captured.

The levels and flow through the system are maintained by the VT1300 Automatic Pump Station. Pretreated washwater is delivered from the VT1300 Automatic Pump Station to stormwater.

## STANDARD FEATURES:

- 50MM CHECK VALVE
- 50MM PRESSURE UNION
- 50MM ISOLATION TAP

## APPLICATIONS:

- RESIDENTIAL
- COMMERCIAL
- INDUSTRIAL

## OPTIONAL EXTRAS:

- HIGH LEVEL ALARM
- RISERS FOR PUMP STATION
- DUAL PUMPS

## TO AUSTRALIAN STANDARDS:

- AS1170-P1
- AS2634
- AS1546